



Front Elevation

Panels and Frame

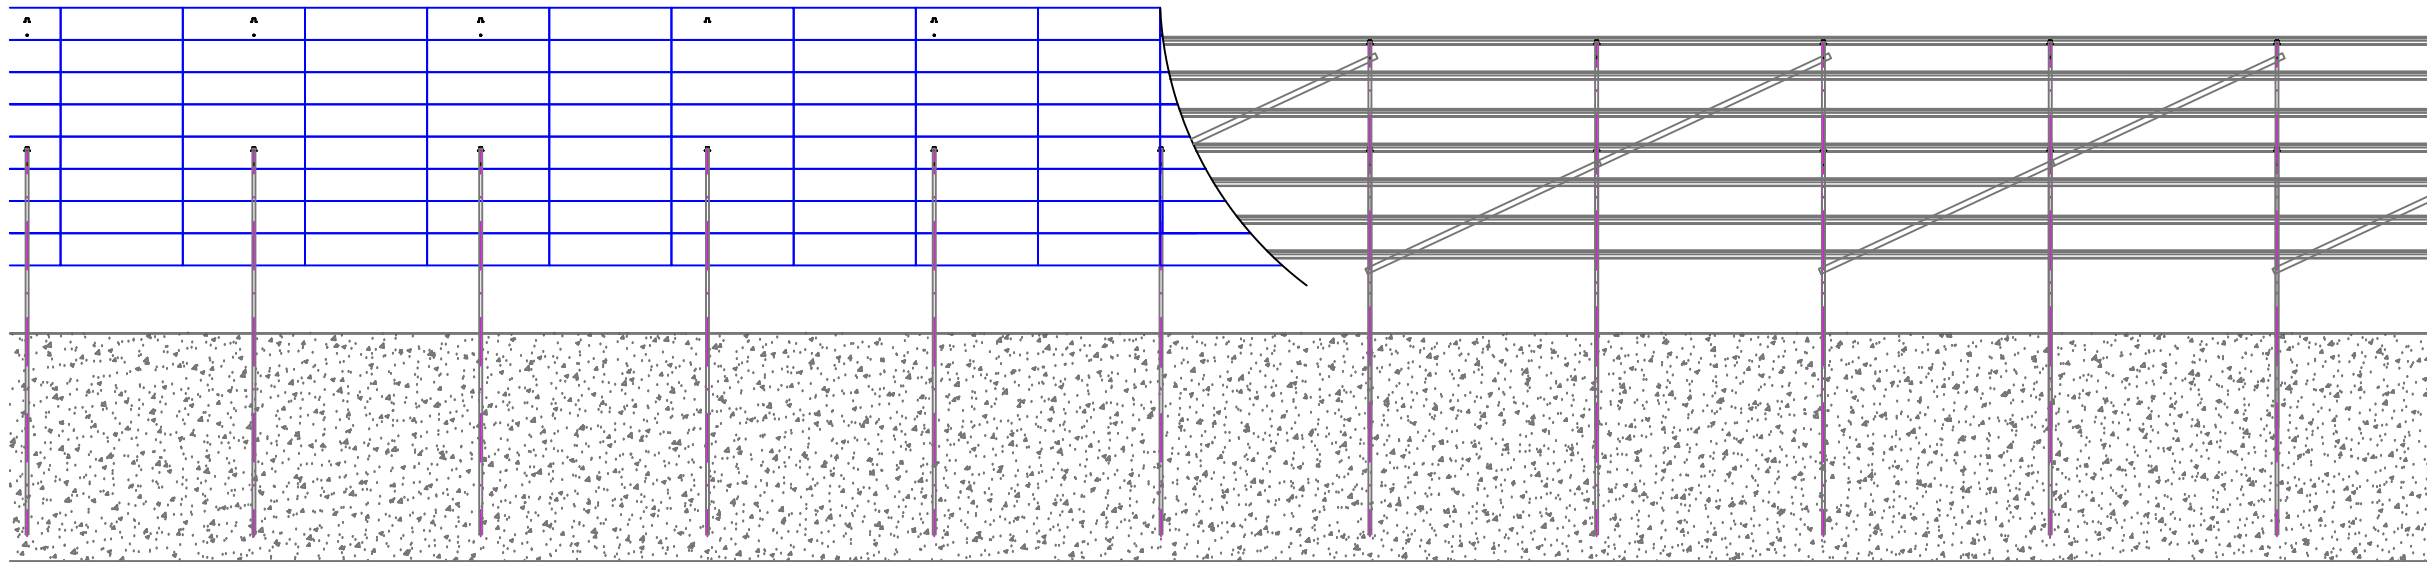


Cross Section

Panels and Frame

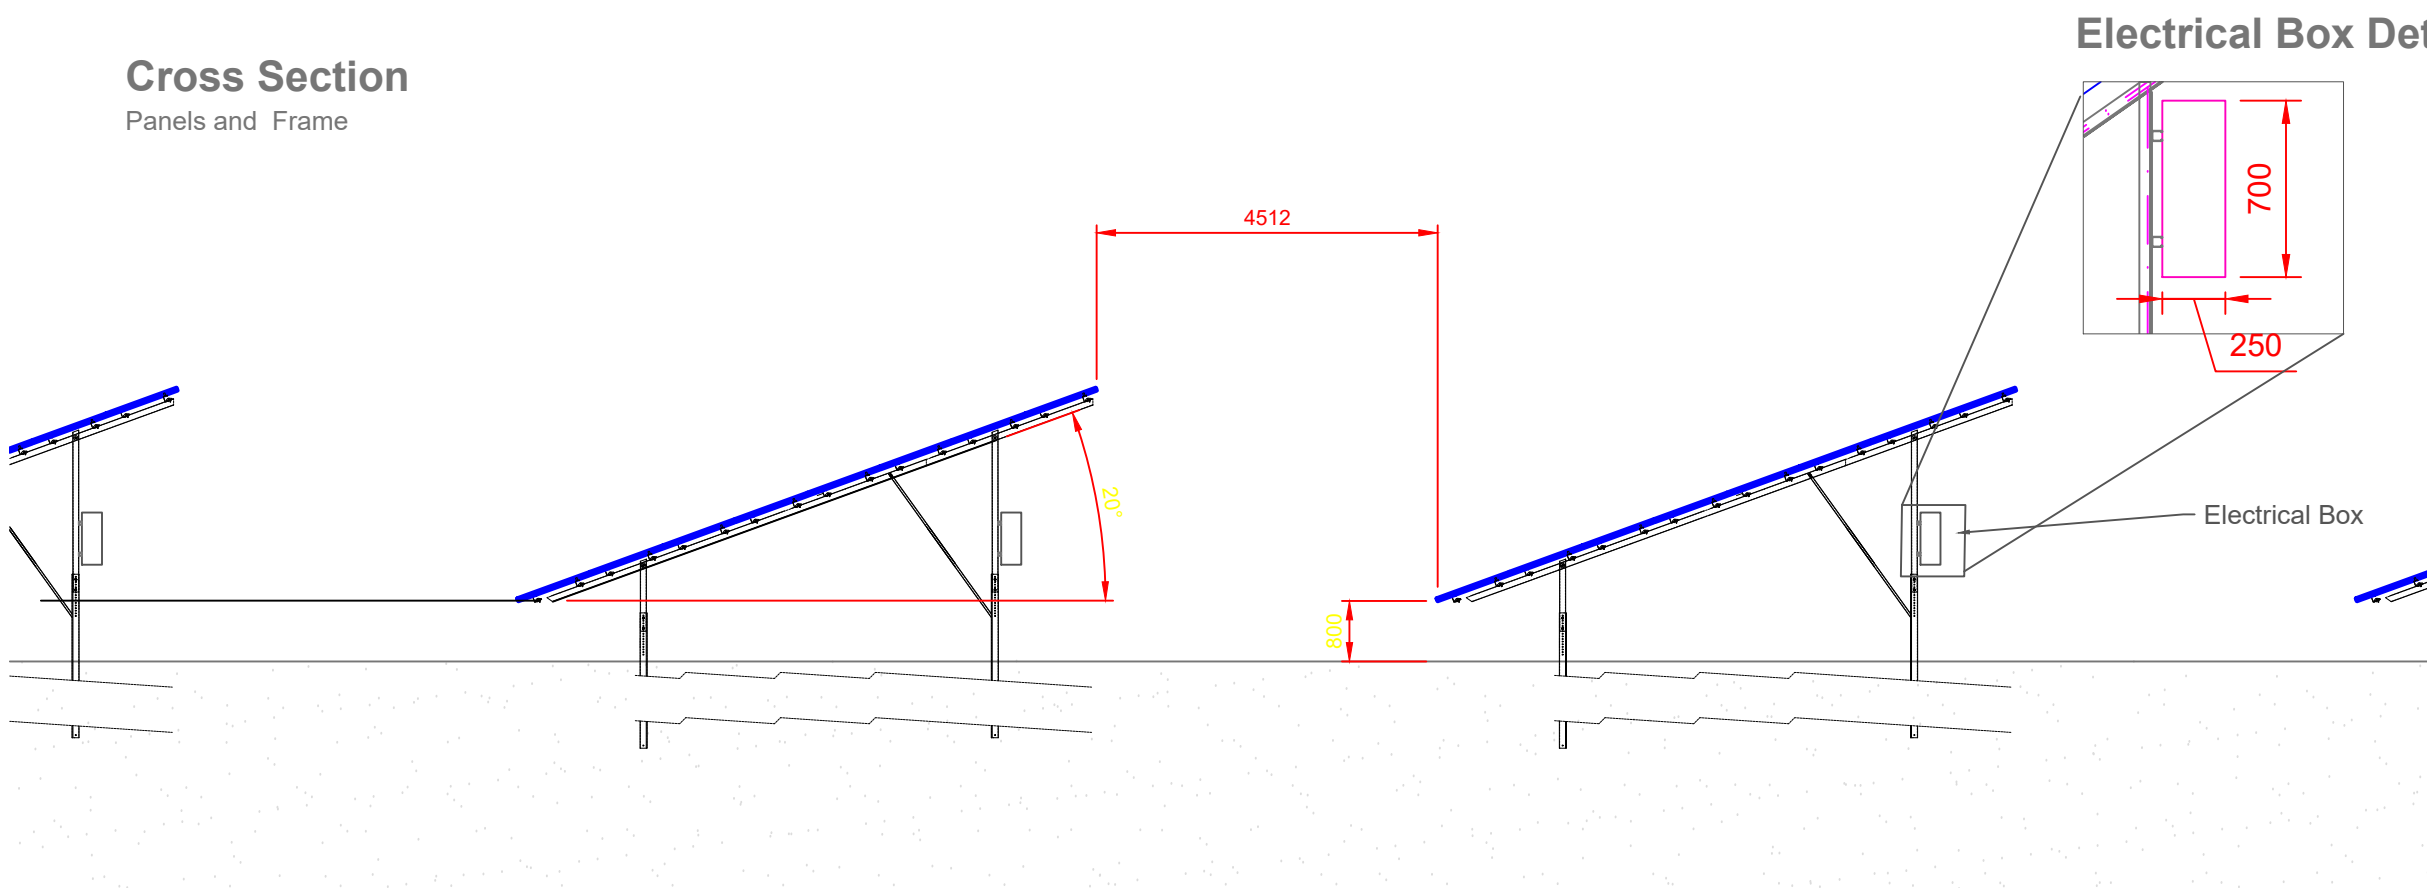

Electrical Box Detail

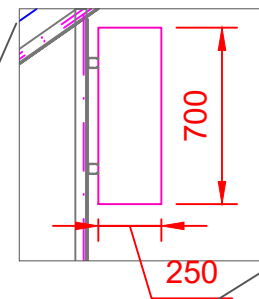

Electrical Box



Rev	Date	Description	Drawn	CHK	APP	APPROVED
Client: Spring Che The Old Post Office 41-43 Market Place Chippenham Wiltshire SN15 1EE web: www.springche.com						
Site Address: Land to the East & South West of the A48 Carmarthenshire Wales, SA18 3RE						
Project: Tycroes Solar Farm						
Drawing Title: Elevations						
Scale:	1:100	Page(s):	A1	Drawn By / Date:	LE / 11-11-19	
Checked By / Date:	LE / 11-11-19	Approved:		DC	HH	
Drawing No:	SP-ELD2-PL		Revision:	R02		
<small>Copyright of this drawing remains with Spring Che Ltd and constitutes intellectual property owned exclusively by Spring Che Ltd. Replication or transmission in any form is prohibited without express written authority from Spring Che Ltd.</small>						