



Front Elevation

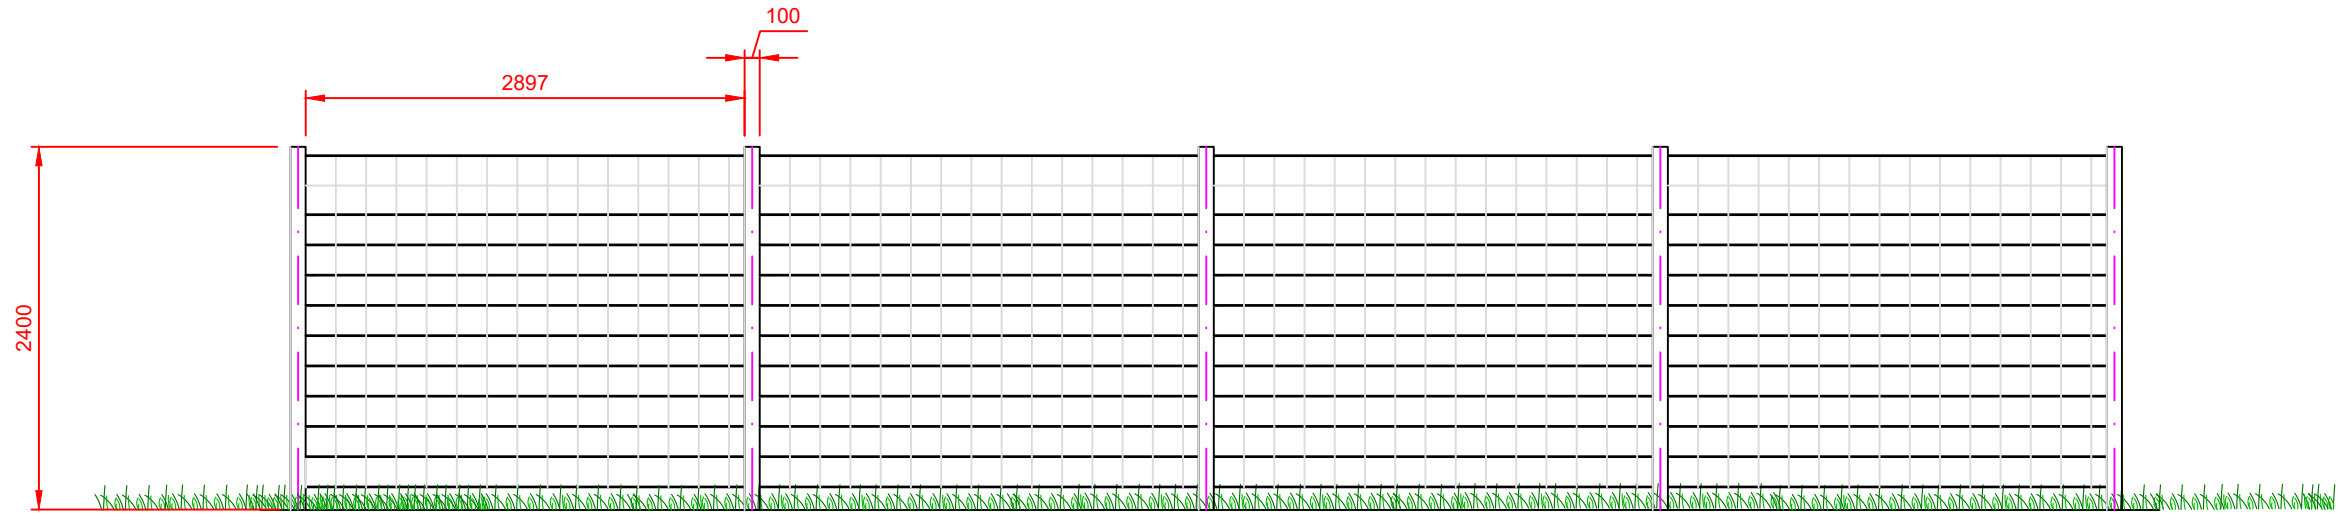

1:50@ A3

 

ALL DIMENSION IN mm UNLESS OTHERWISE STATED

Rev	Date	Description	Drawn	By	Pld	Approved
Spring Che The Old Post Office 41-43 Market Place Chippenham Wiltshire SN15 1EE web: www.springche.com						
Client: Land to the East & South West of the A48 Carmarthenshire Wales, SA18 3RE						
Project: Tycores Solar Farm						
Drawing Title: Site Fence						
Scale:		Page(s):		Drawn By / Date:		
Varies		A3		LE / 01-11-19		
Checked By / Date:		Approved:		By:		
LE / 01-11-19				HH		
Drawing No:				Revision:		
SP-SFD2-PL				R01		
<small>Copyright of this drawing remains with Spring Che Ltd and constitutes intellectual property owned exclusively by Spring Che Ltd. Replication or transmission in any form is prohibited without express written authority from Spring Che Ltd.</small>						