




FRONT ELEVATION

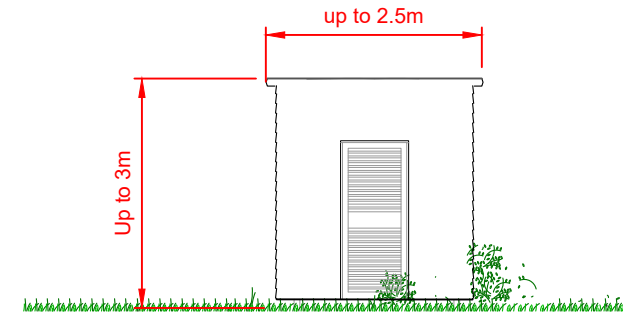


LH SIDE ELEVATION

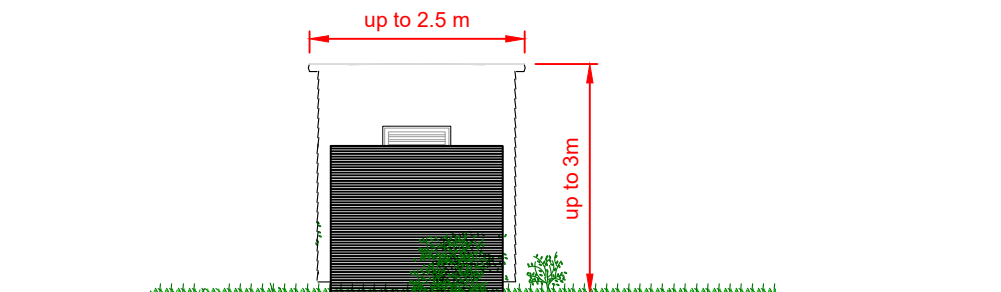

RH SIDE ELEVATION

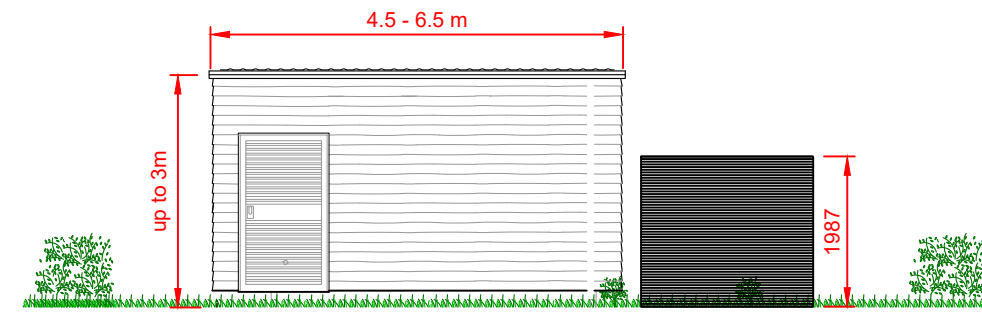

REAR ELEVATION

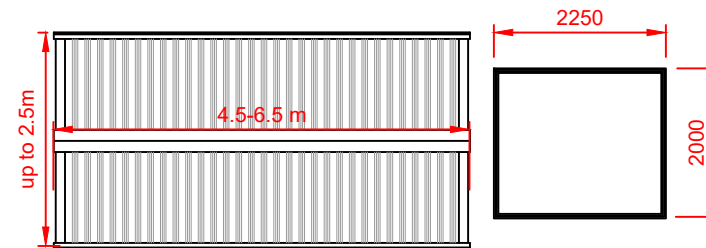

ROOF PLAN

SCALE 1:100 @ A3



Cabinets to painted Juniper Green - BS 12B29

ALL DIMENSION IN mm UNLESS OTHERWISE STATED

Rev	Date	Description	Drawn	Chk	Appr
<p>Spring Che The Old Post Office 41-43 Market Place Chippenham Wiltshire SN15 1EE web: www.springche.com</p>					
<p>Client:</p>					
<p>Site Address: Land to the East & South West of the A48 Carmarthenshire Wales, SA18 3RE</p>					
<p>Project: Tycroes Solar Farm</p>					
<p>Drawing Title: Transformer Housing</p>					
Scale:	1:100	Page(s):	A3	Drawn By / Date:	LE / 15-04-2020
Checked By / Date:	LE / 15-04-2020	Approved:	HH	DC	HH
Drawing No:	SP-IND2-PL		Revision:		
			R02		
<p>Copyright of this drawing remains with Spring Che Ltd and constitutes intellectual property owned exclusively by Spring Che Ltd. Reproduction or transmission in any form is prohibited without express written authority from Spring Che Ltd.</p>					