



# Clearance

Array to Hedge and deer (security) fence 1:100@ A3

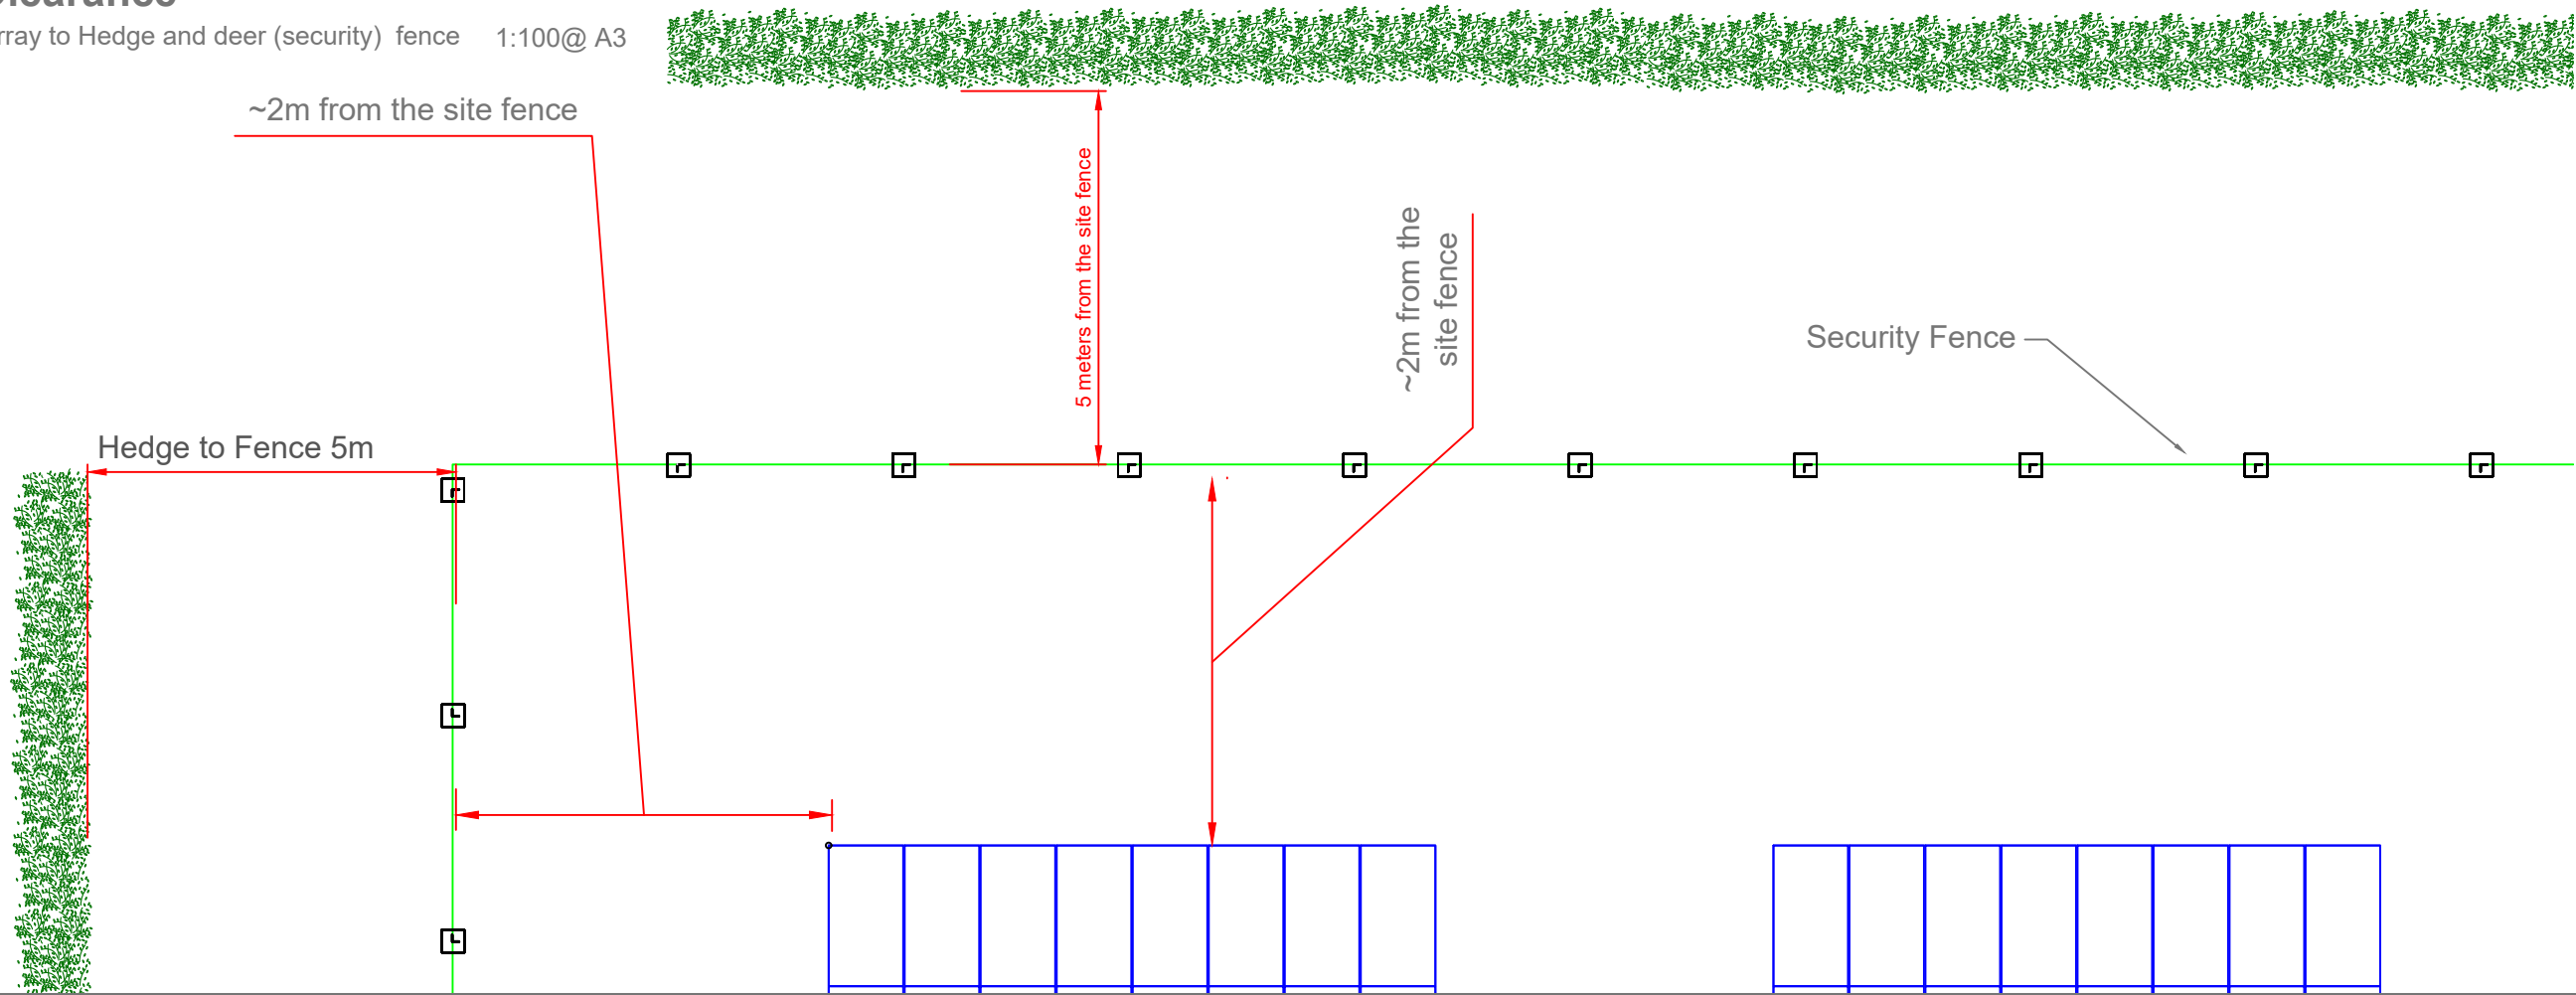


# Side Elevation


Panels and Frame to hedge and fence

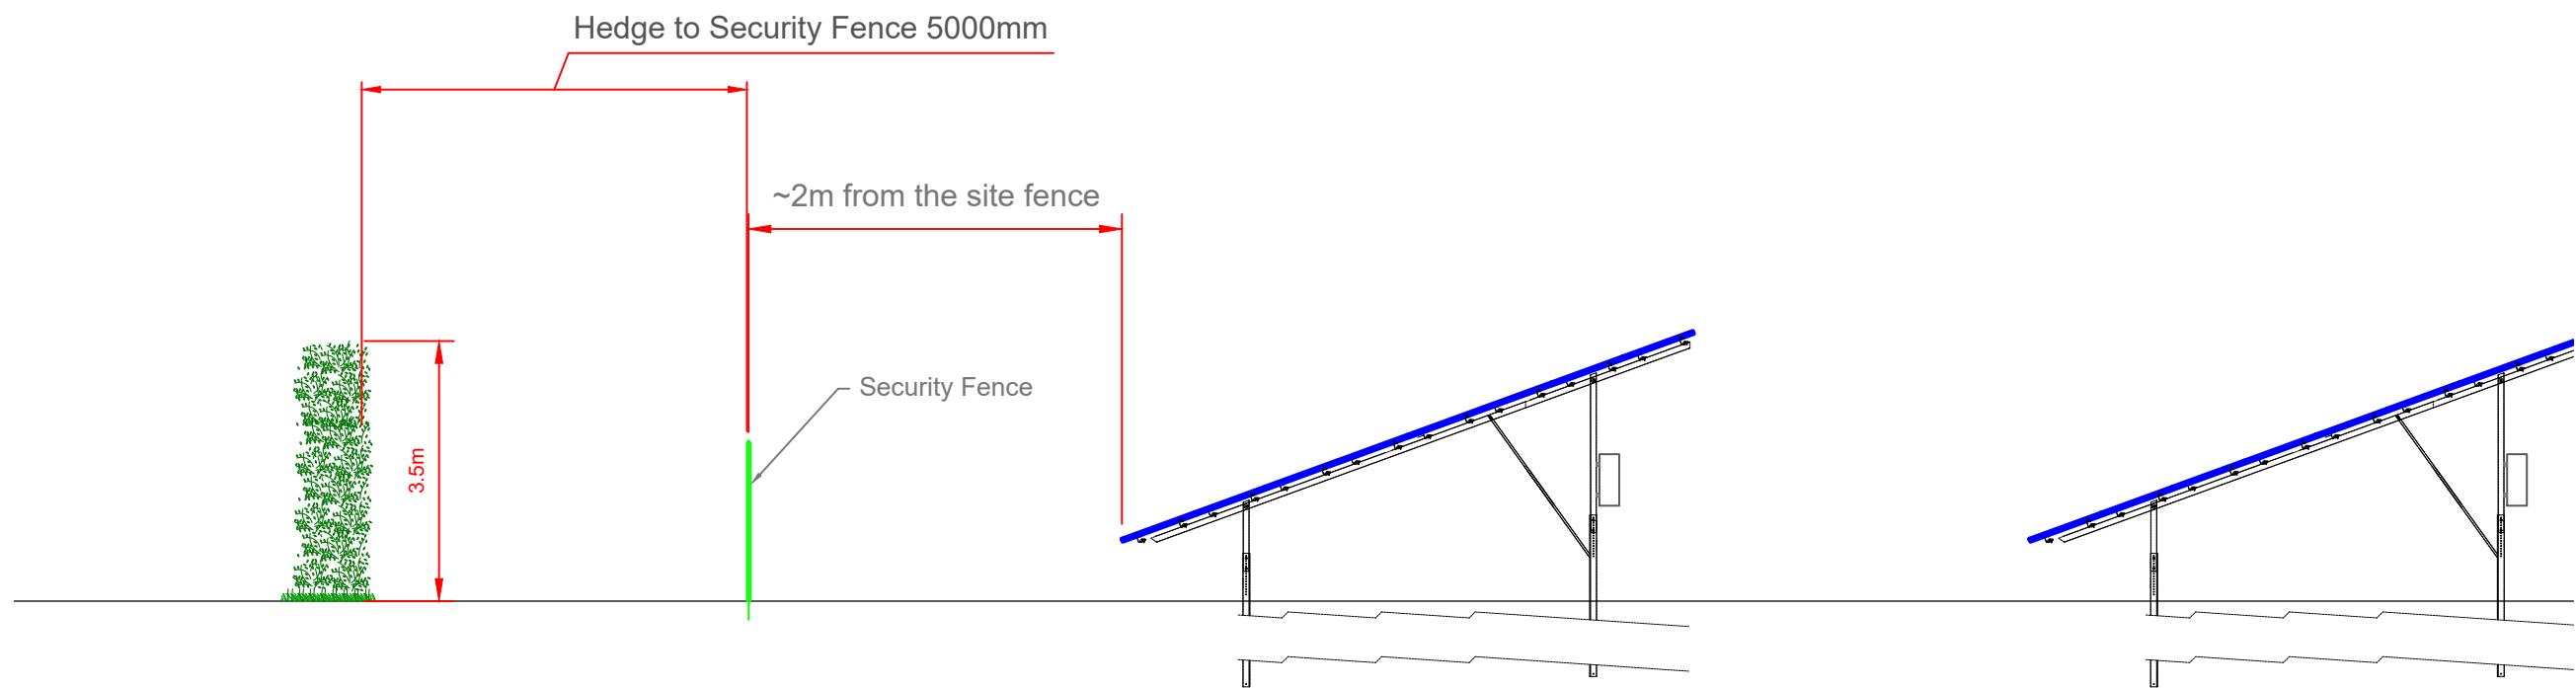

1:100@ A3

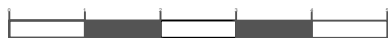

ALL DIMENSION IN mm UNLESS OTHERWISE STATED

Rev	Date	Description	Drawn	CHK	Approved
 <b>Spring Cbe</b> The Old Post Office 41-43 Market Place Chippenham Wiltshire SN15 1EE web: www.springcbe.com					
Client:					
Site Address: Land to the East & South West of the A48 Carmarthenshire Wales, SA18 3RE					
Project: Tycroes Solar Farm					
Drawing Title: Site Clearances					
Scale:	1:100	Page No:	A3	Drawn By / Date:	LE / 06-11-19
Checked By / Date:	LE / 06-11-19	Approved:	PD	HH	
Drawing No:	SP-SCD2-PL			Revision:	R02
<small>Copyright of this drawing remains with Spring Cbe Ltd and constitutes intellectual property owned exclusively by Spring Cbe Ltd. Replication or transmission in any form is prohibited without express written authority from Spring Cbe Ltd.</small>					