

Woodland & Countryside Management Ltd.

TEL: Office: 01380831162 Mobile: 07873253425
Email: steve@woodlandcountrysidemanagement.com

Land to the east of the A48 and Land to the south west of Tycroes - DNS Ref.No. 3227364

SCALE : 1 : 2500 @ A3 DATE : 07-Apr-20





PLAN TITLE: TREE PROTECTION CABLE(EAST)
PLAN REF: WCM/SSR/S/HH/T/TPP/C/E/1

Map data shown may contain Ordnance Survey © products supplied by Pear Technology Services Ltd; Email: info@peartechology.co.uk
© Crown Copyright and database rights from date shown above
Ordnance Survey © licence number 100023148



LEGEND

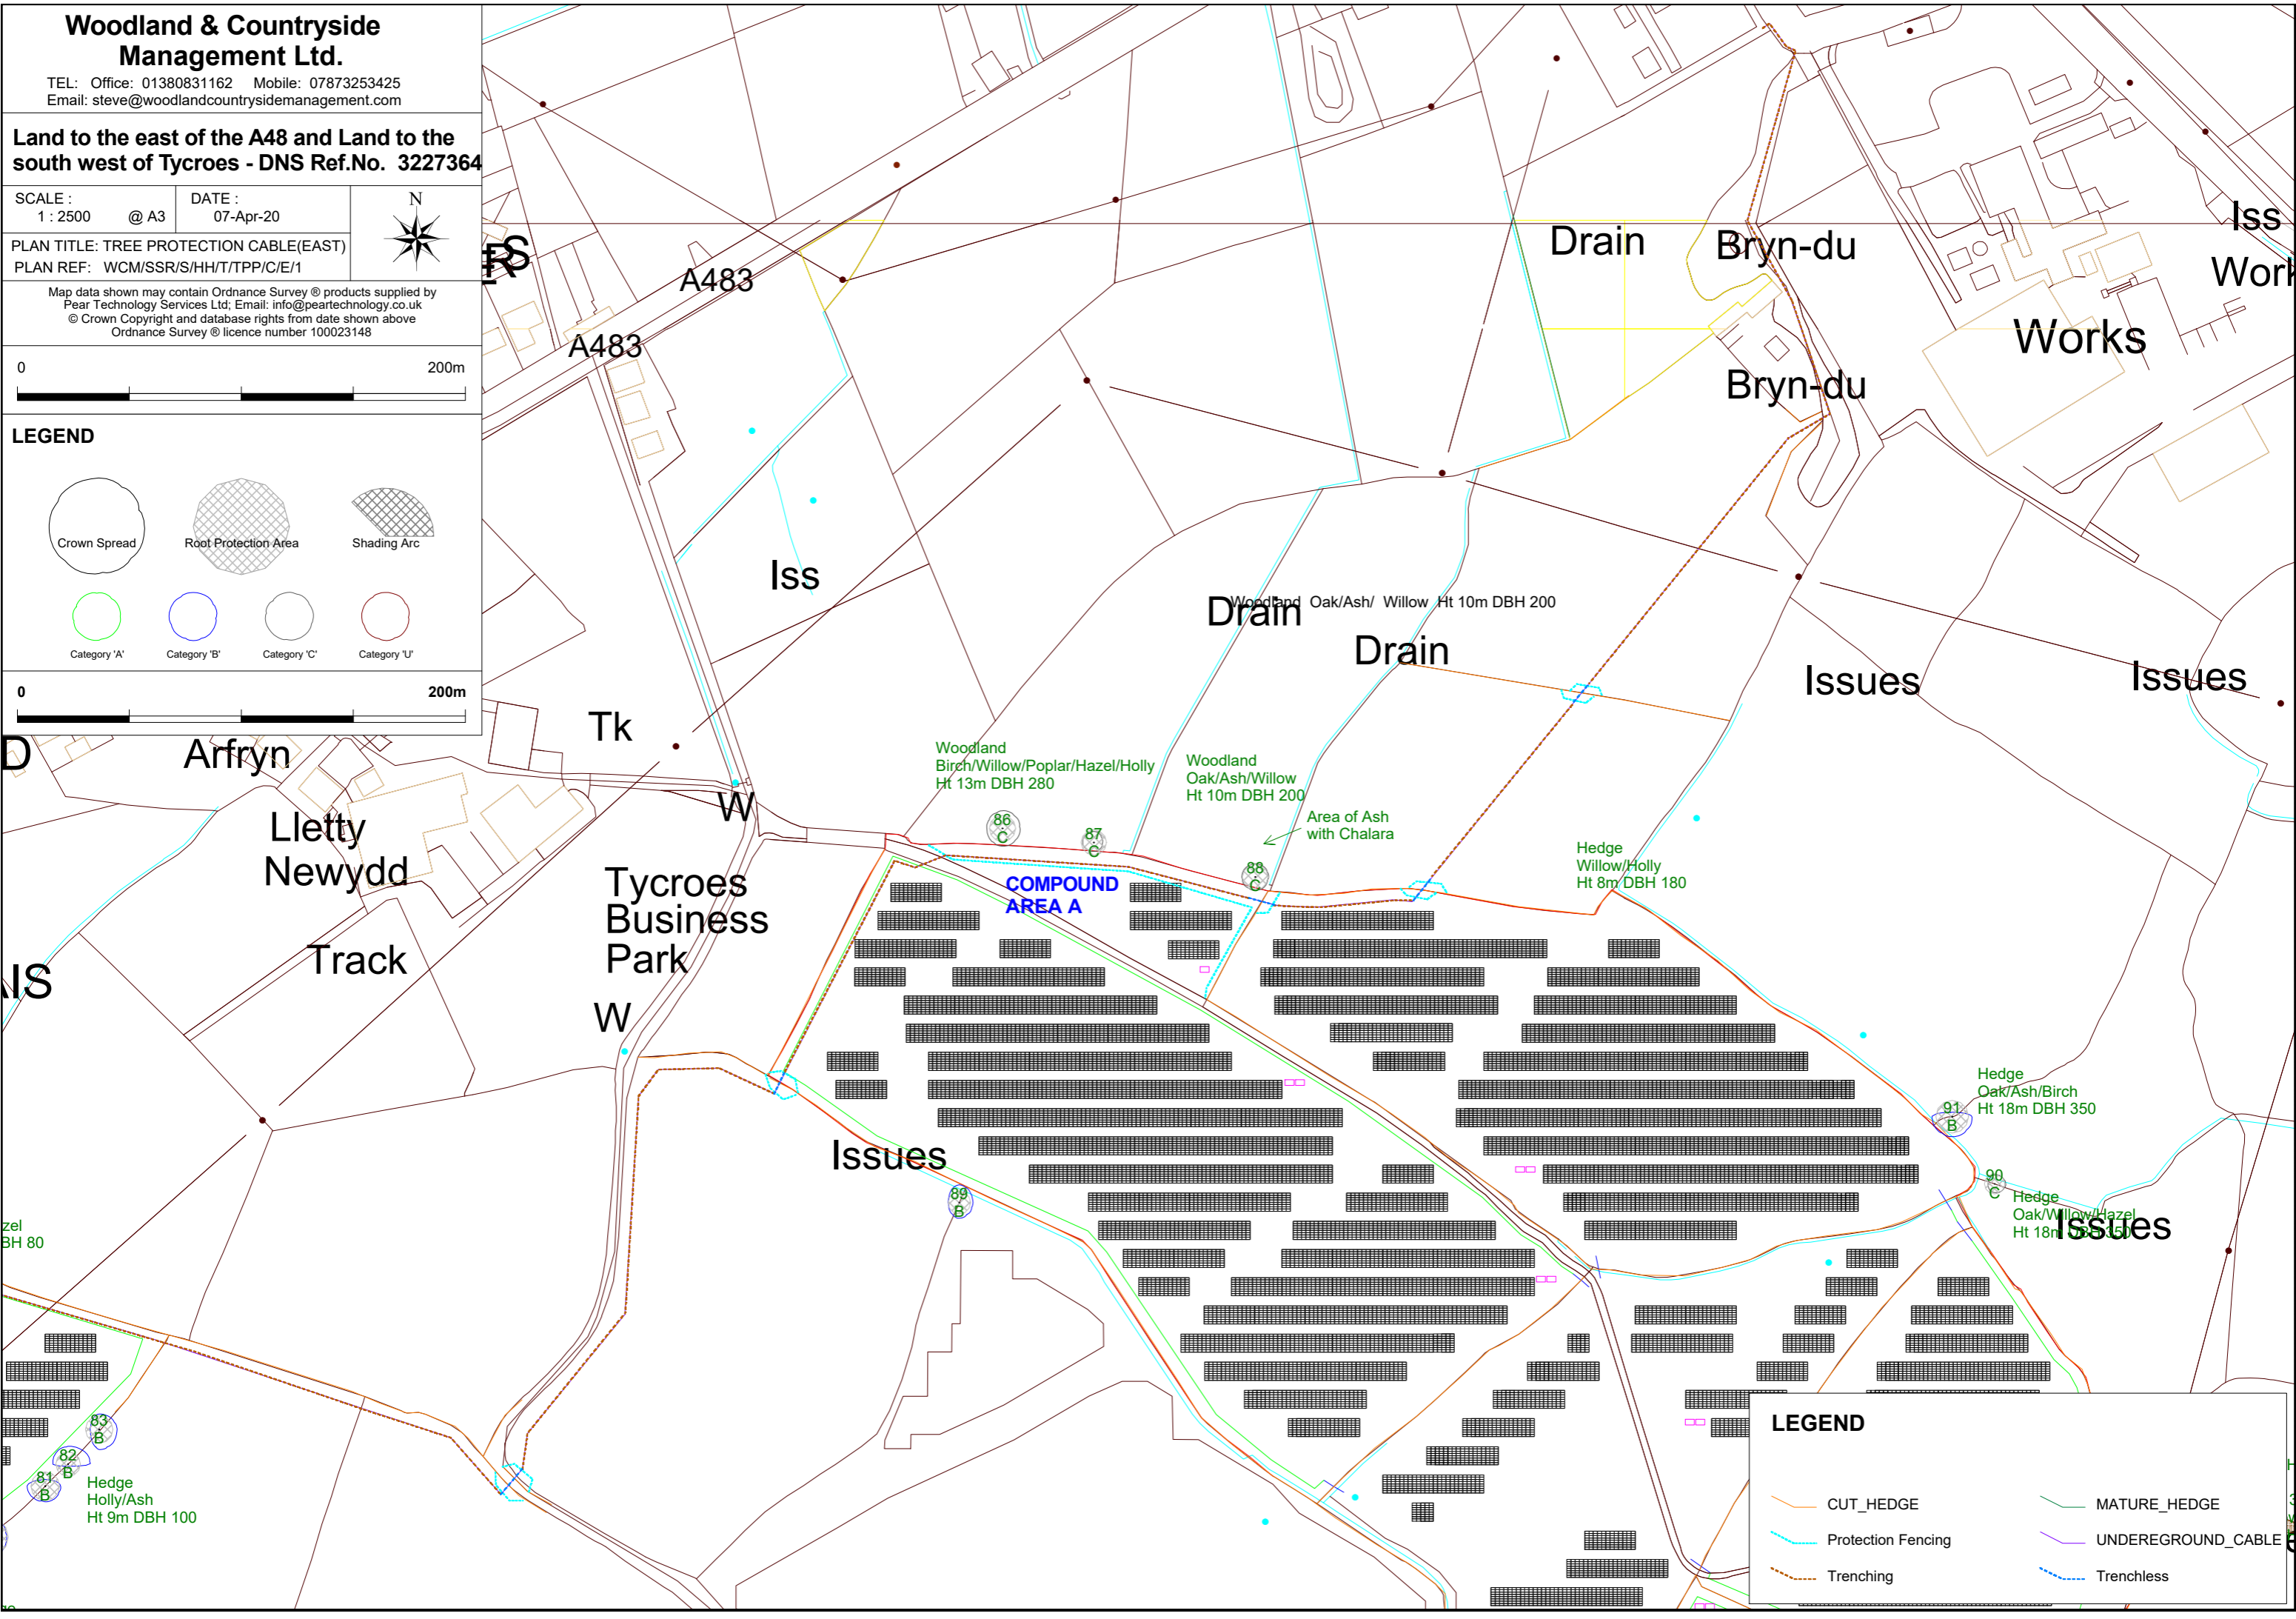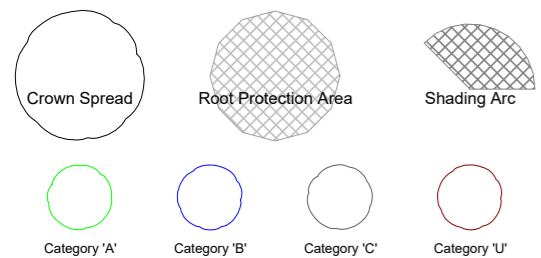

LEGEND

CUT_HEDGE	MATURE_HEDGE
Protection Fencing	UNDERGROUND_CABLE
Trenching	Trenchless